


NOTE: ROOF TRUSS MANUFACTURER  
WOOD SUPPLY SHOP DRAWINGS AND VERIFY  
TOO DESIGN PRIOR TO CONSTRUCTION

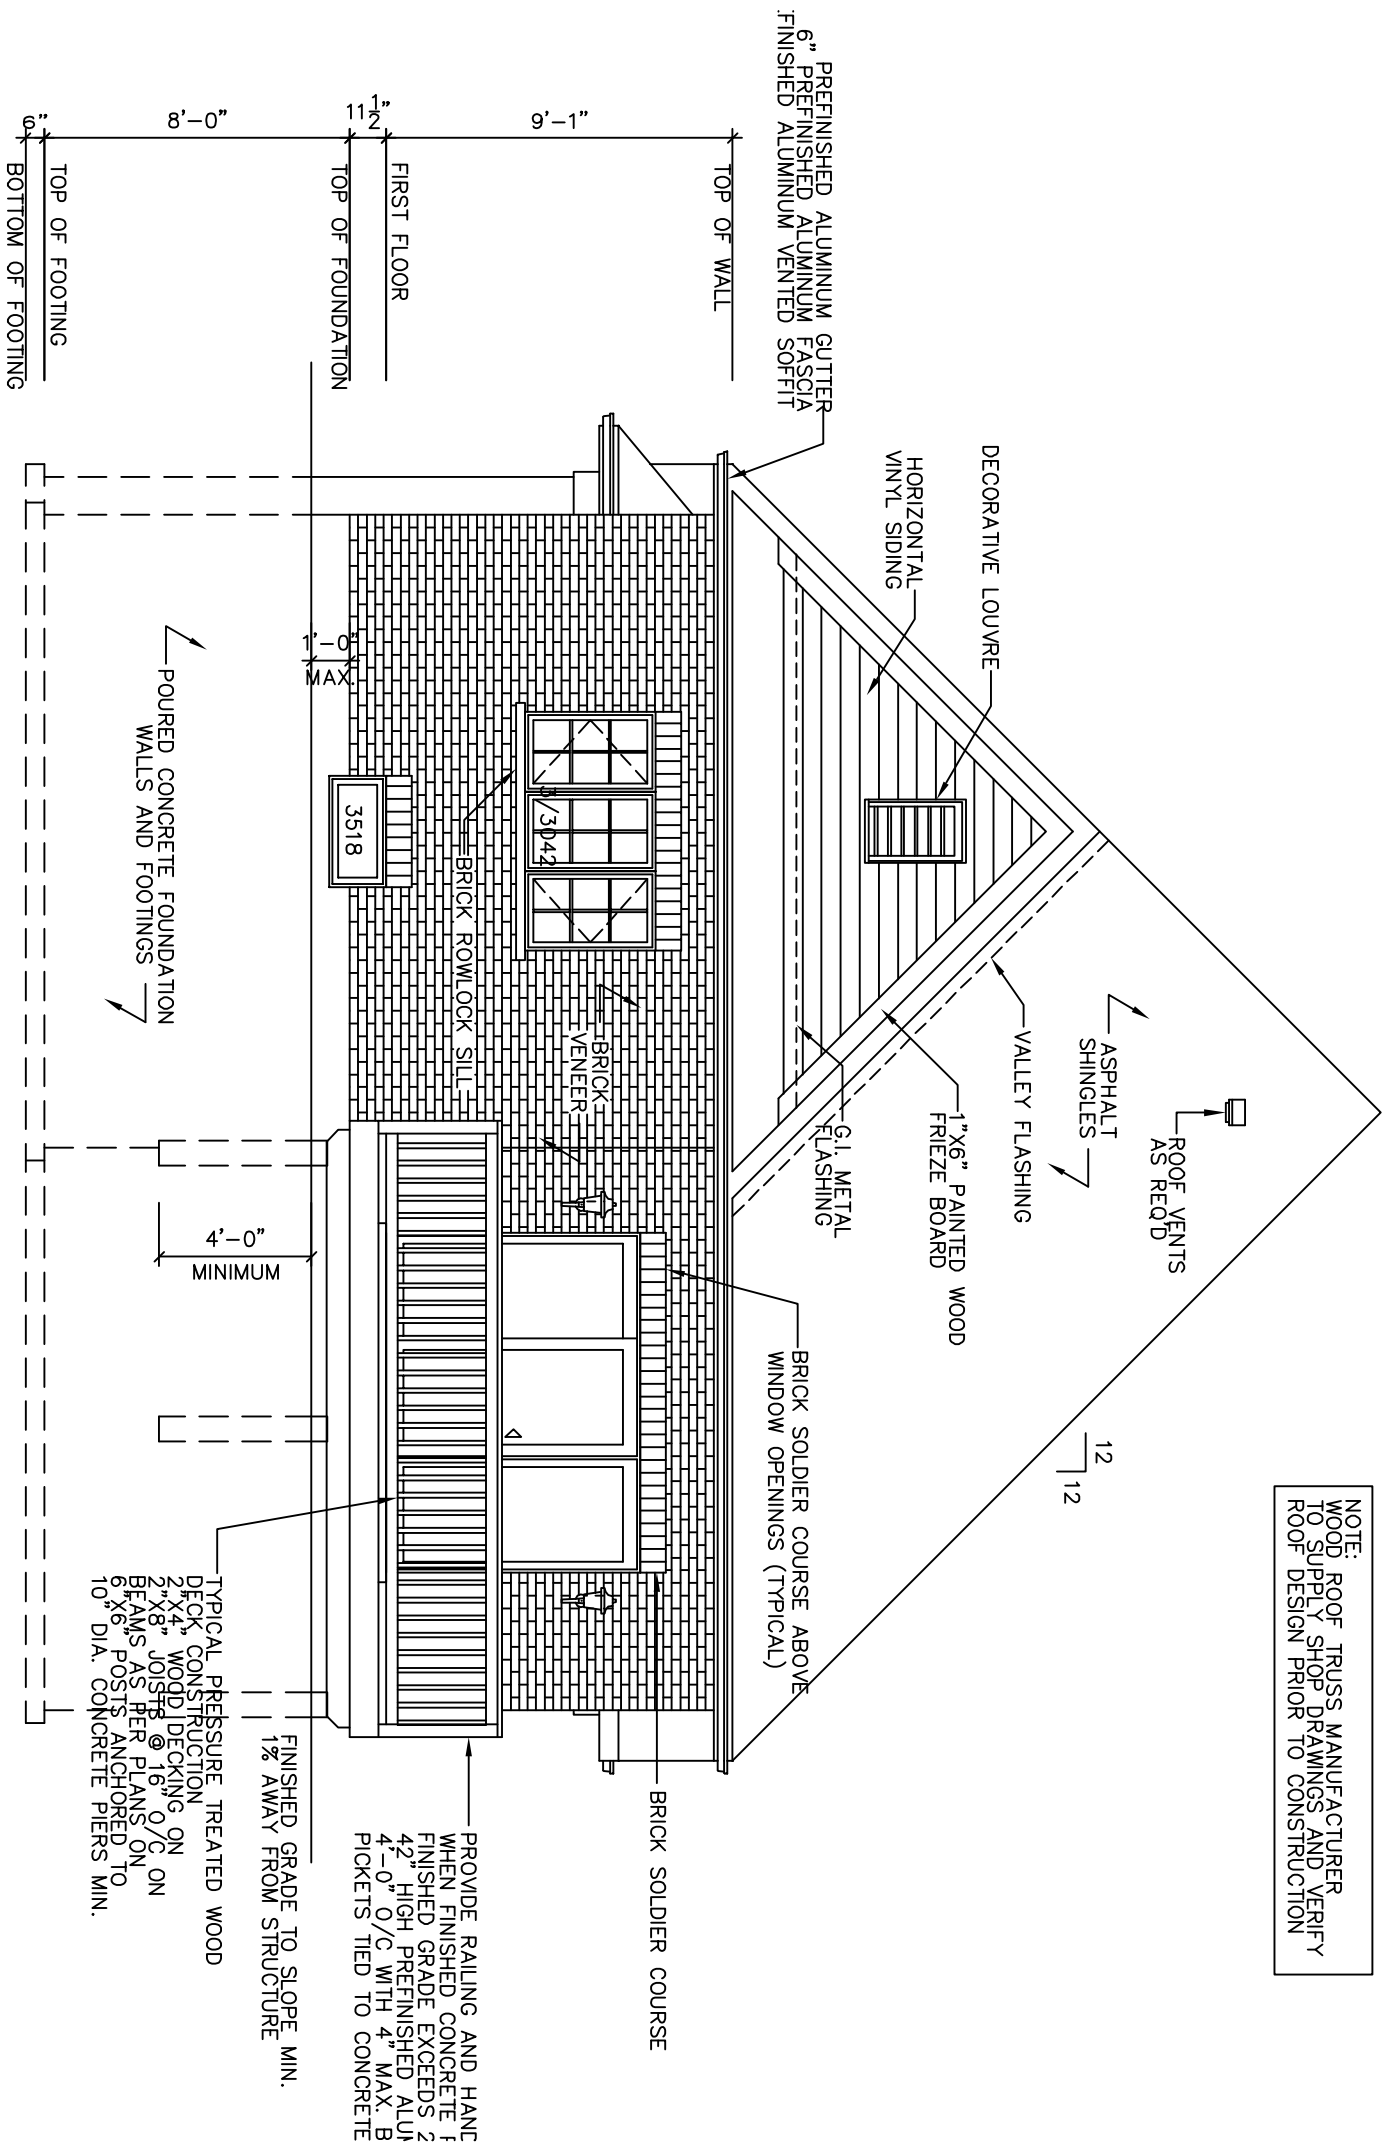

# REAR ELEVATION A